



PORTAFINESTRA
MODELLO ESSENTIAL 58X100 + serr. YALE

PROSPETTO INTERNO scala 1:10

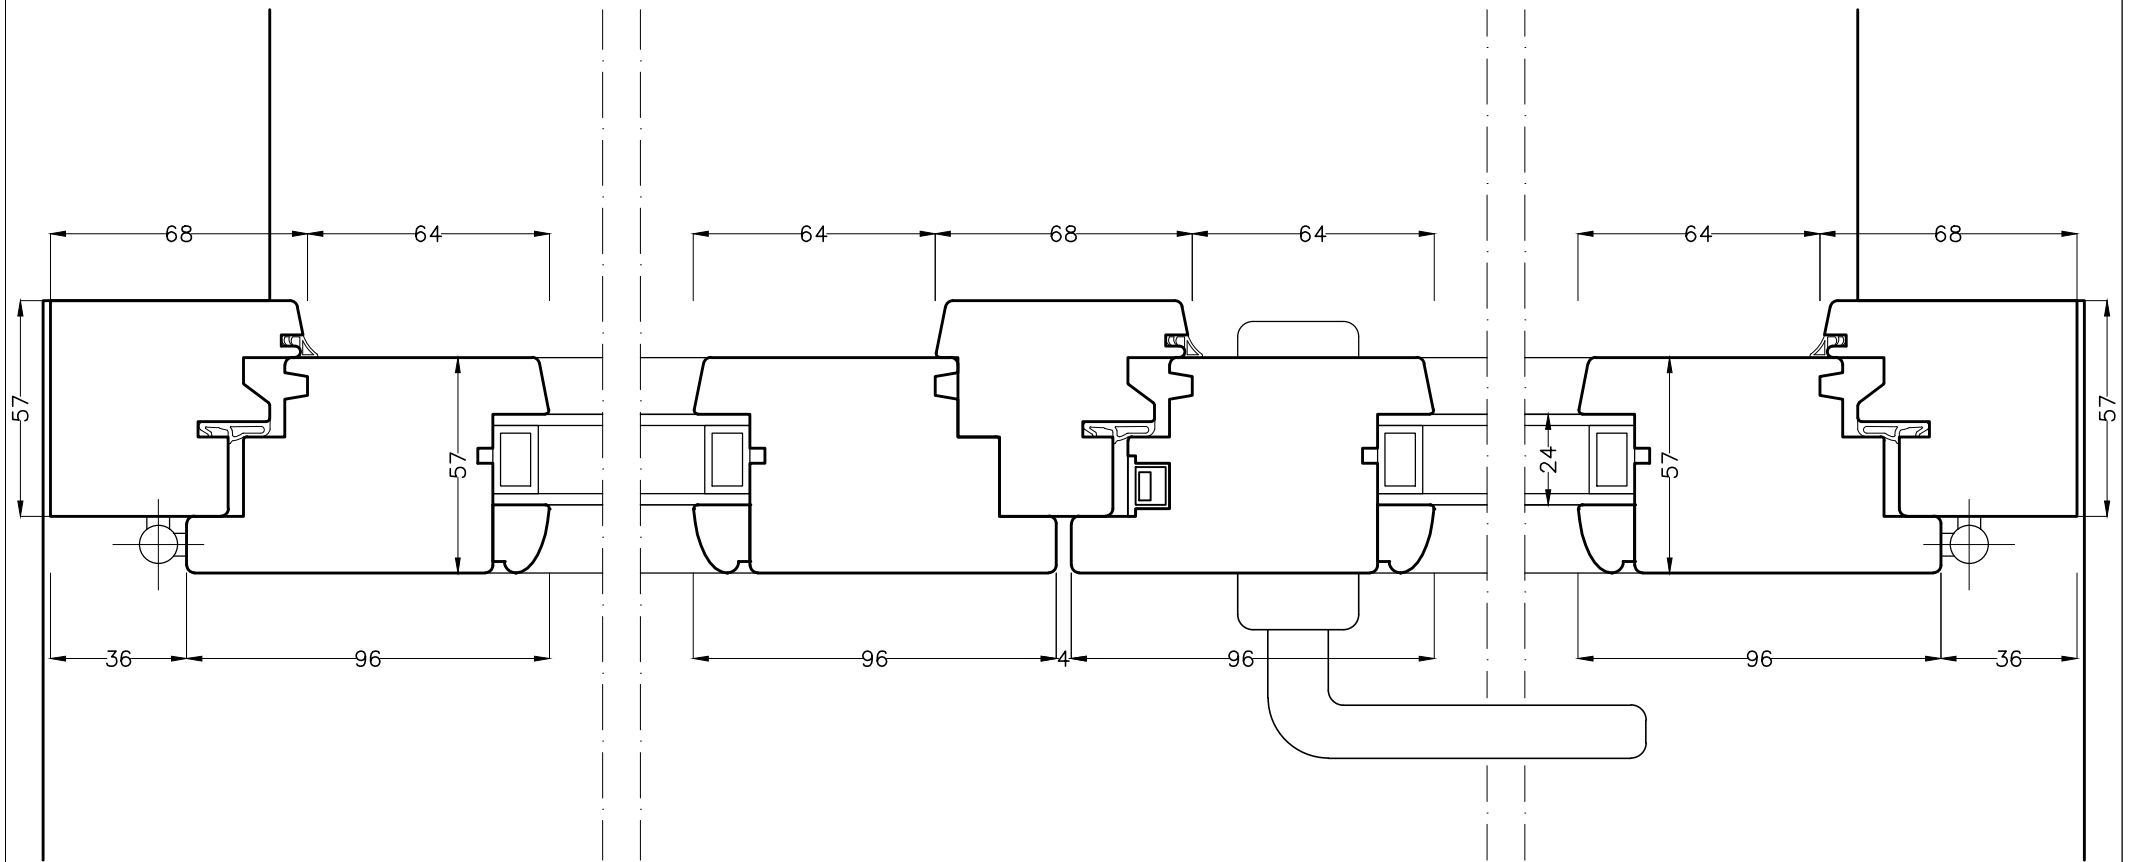

PORTAFINESTRA
 MODELLO ESSENTIAL 58X100 + serr. YALE

PIANTA scala 1:2

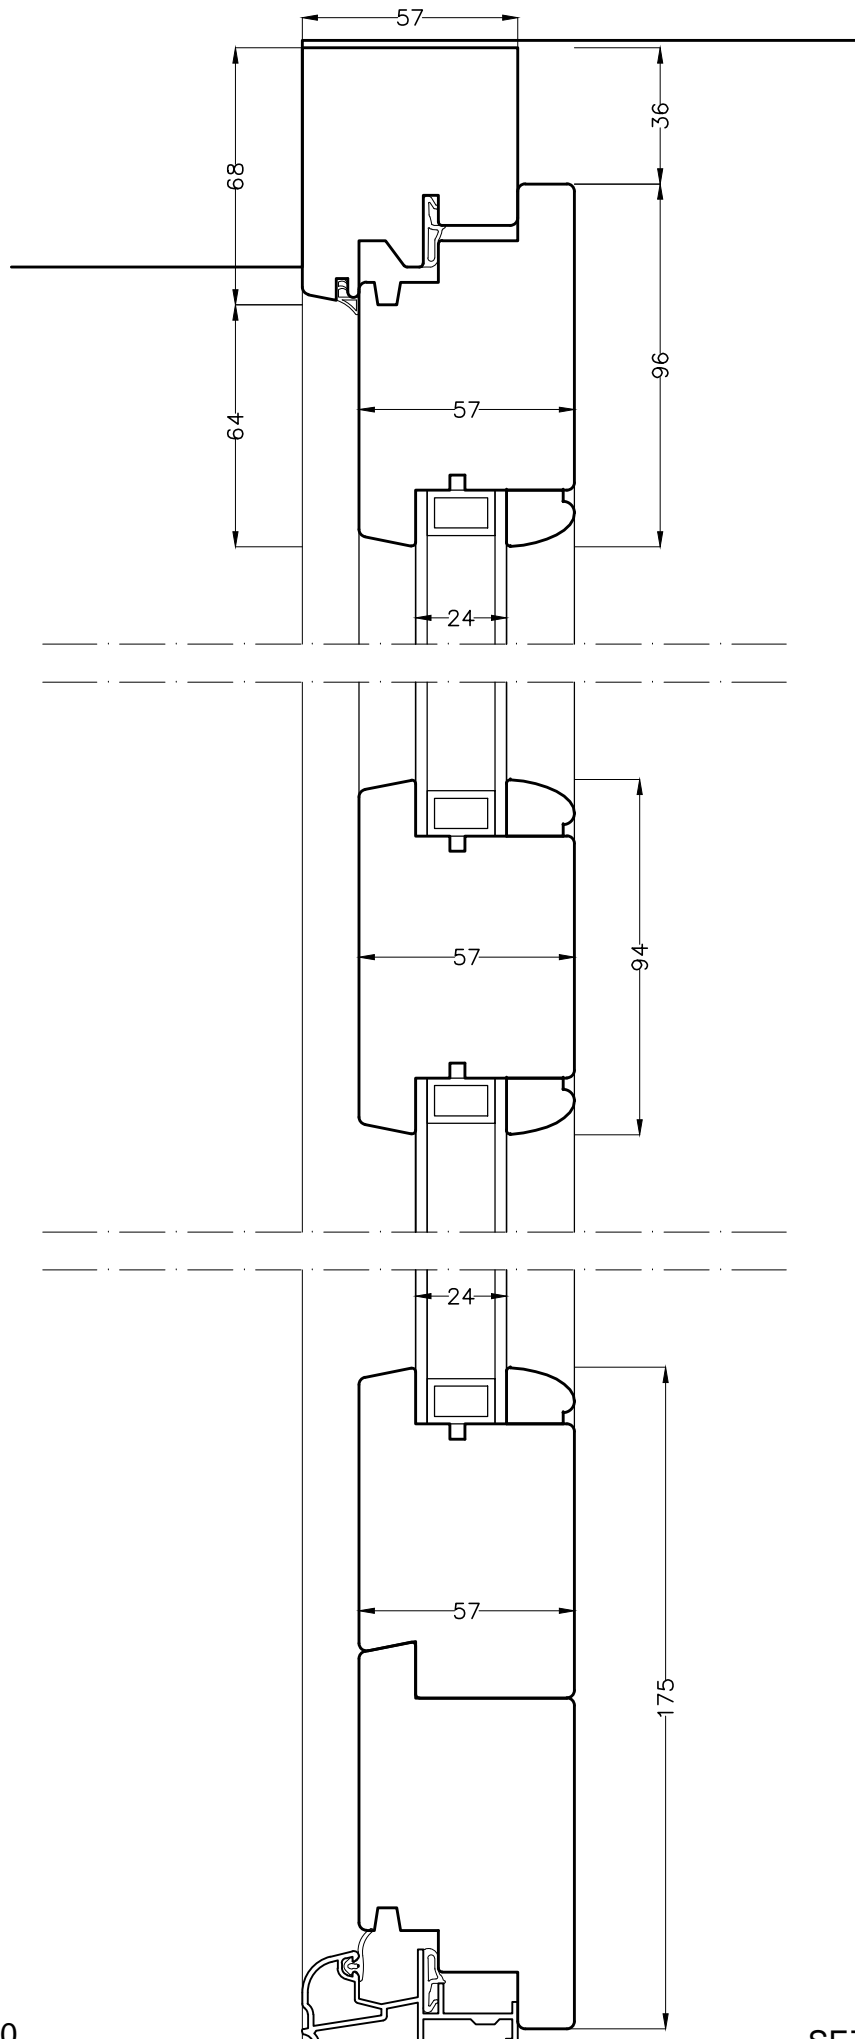

PORTAFINESTRA
MODELLO ESSENTIAL 58X100

SEZ. scala 1:2